

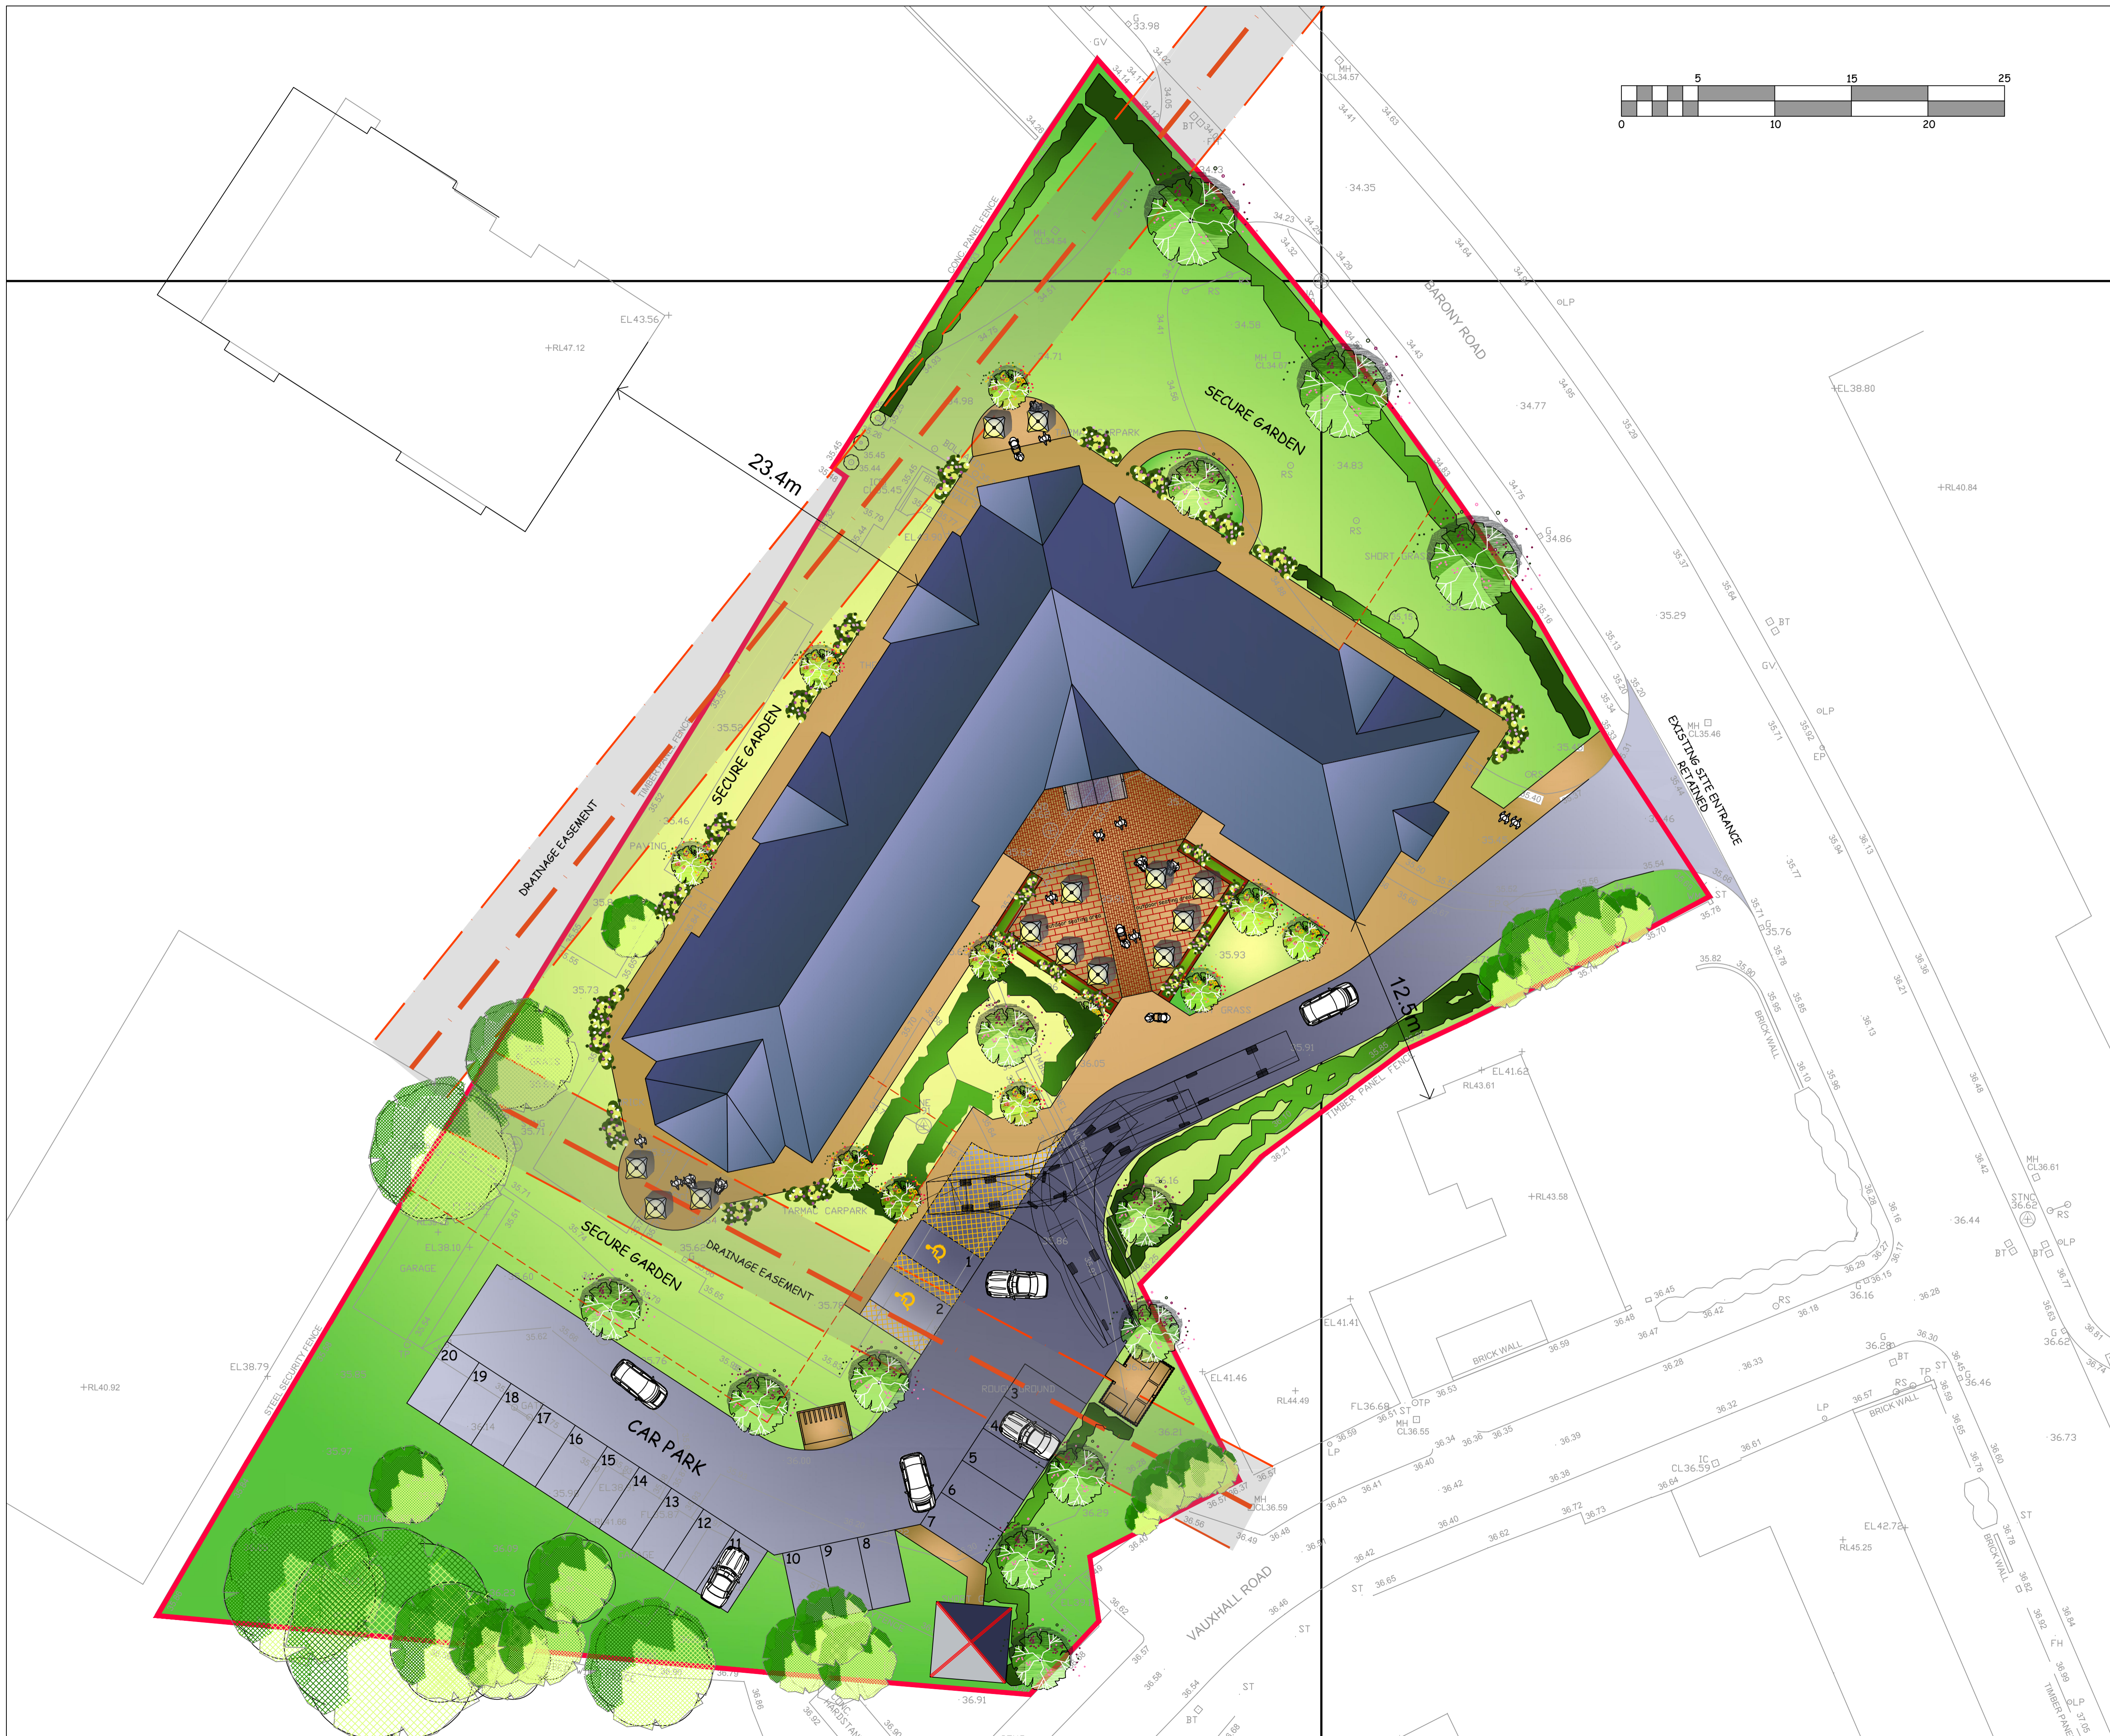


PROPOSED 3 STOREY 60 BED CARE HOME
 SITE AREA - 5049sqm (1.24 ACRES)
 BUILDING FOOTPRINT - 1018sqm
 BUILDING FLOOR AREA - 3054sqm
 20 No CAR PARKING SPACES
 EXTERNAL AMENITY SPACE - 2515sqm

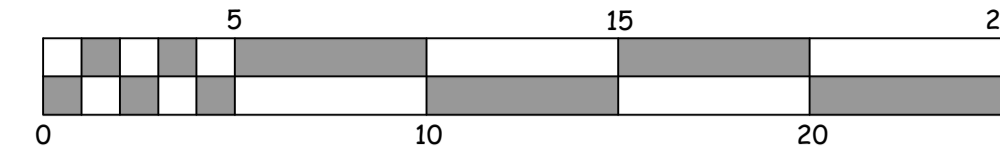

REV	DATE	DETAILS OF AMENDMENTS	DRAWN
REVISIONS			
ALL MEASUREMENTS IN mm - DO NOT SCALE - IF IN DOUBT ASK			

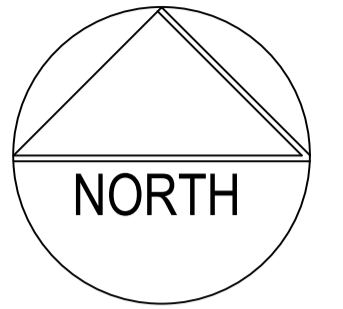

LNT CONSTRUCTION LTD
 UNIT 2, HELIOS 47
 ISABELLA ROAD
 GARFORTH
 LS25 2DY
 Tel: 0113 3853858
 Fax: 0113 3853859



CLIENT
 NANTWICH
 CW5 5QS

SITE
 BARONY ROAD
 NANTWICH
 CW5 5QS

TITLE
 PROPOSED 60 BED CARE HOME
 SITE PLAN

SCALE	1:250@A1	DATE	18-08-16
DRAWN	RW	DWG NO.	CW5 5QS-A-02
DRAWING STATUS			
FEASIBILITY	PLANNING SUBMISSION	REGULATION APPROVAL	REGULATION SUBMISSION
REGULATION APPROVAL	CONSTRUCTION ISSUE	CHECKED BY	DATE